


GROUND FLOOR PLAN  
1:100 @ A1



FRONT ELEVATION  
1:100 @ A1

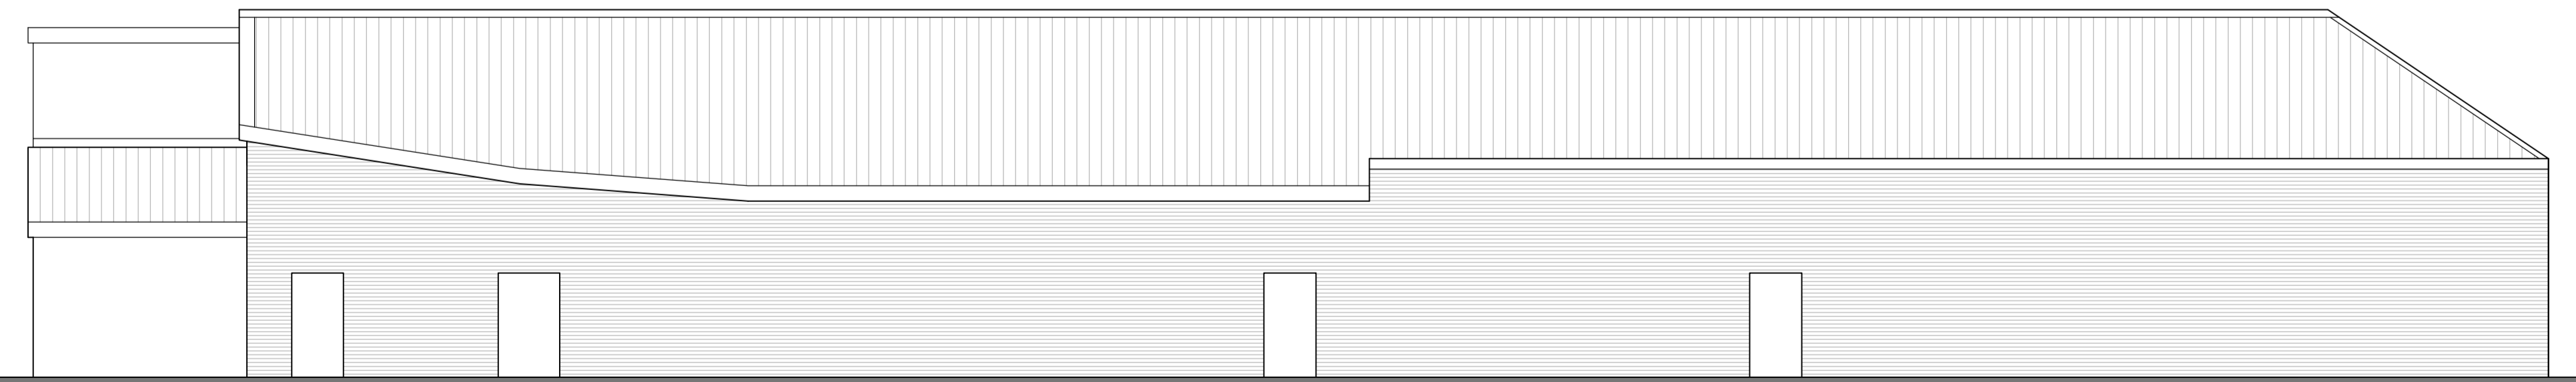

REAR ELEVATION  
1:100 @ A1

COMMERCIAL DEVELOPMENT  
PADGATE LANE, WARRINGTON

CLIENT:  
Foden Estates  
DRAWING TITLE:  
Proposed Plan & Elevations  
SCALE:  
1:100 @ A1  
PROJECT / DRAWING NUMBER:  
0156/P05

**Dixon**  
Architecture

www.dixonarchitecture.co.uk  
Tel: 0333 123 5115