




Car Park Elevation (North West)

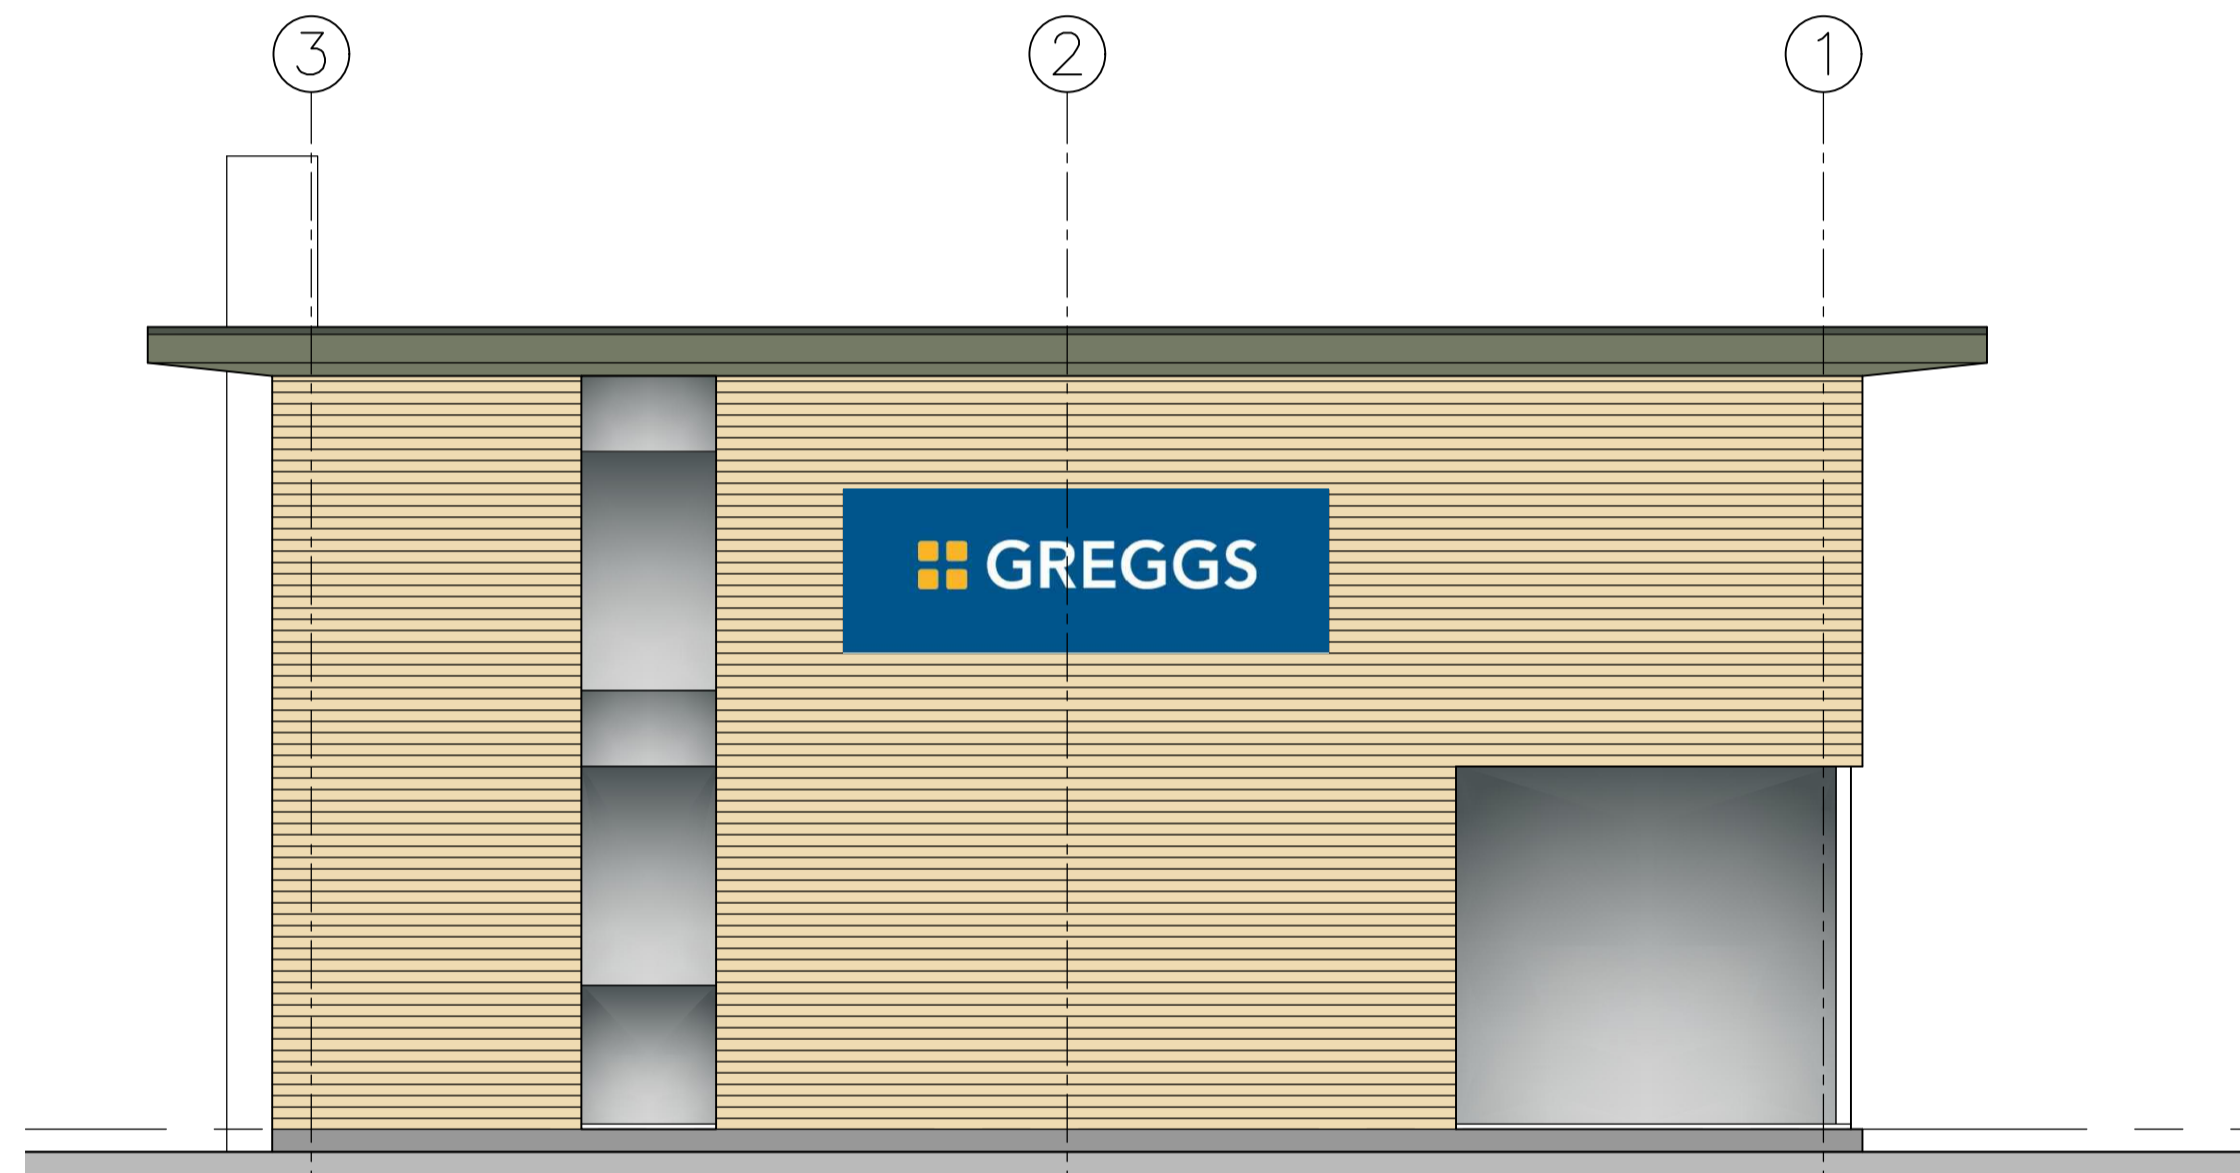

North East Elevation

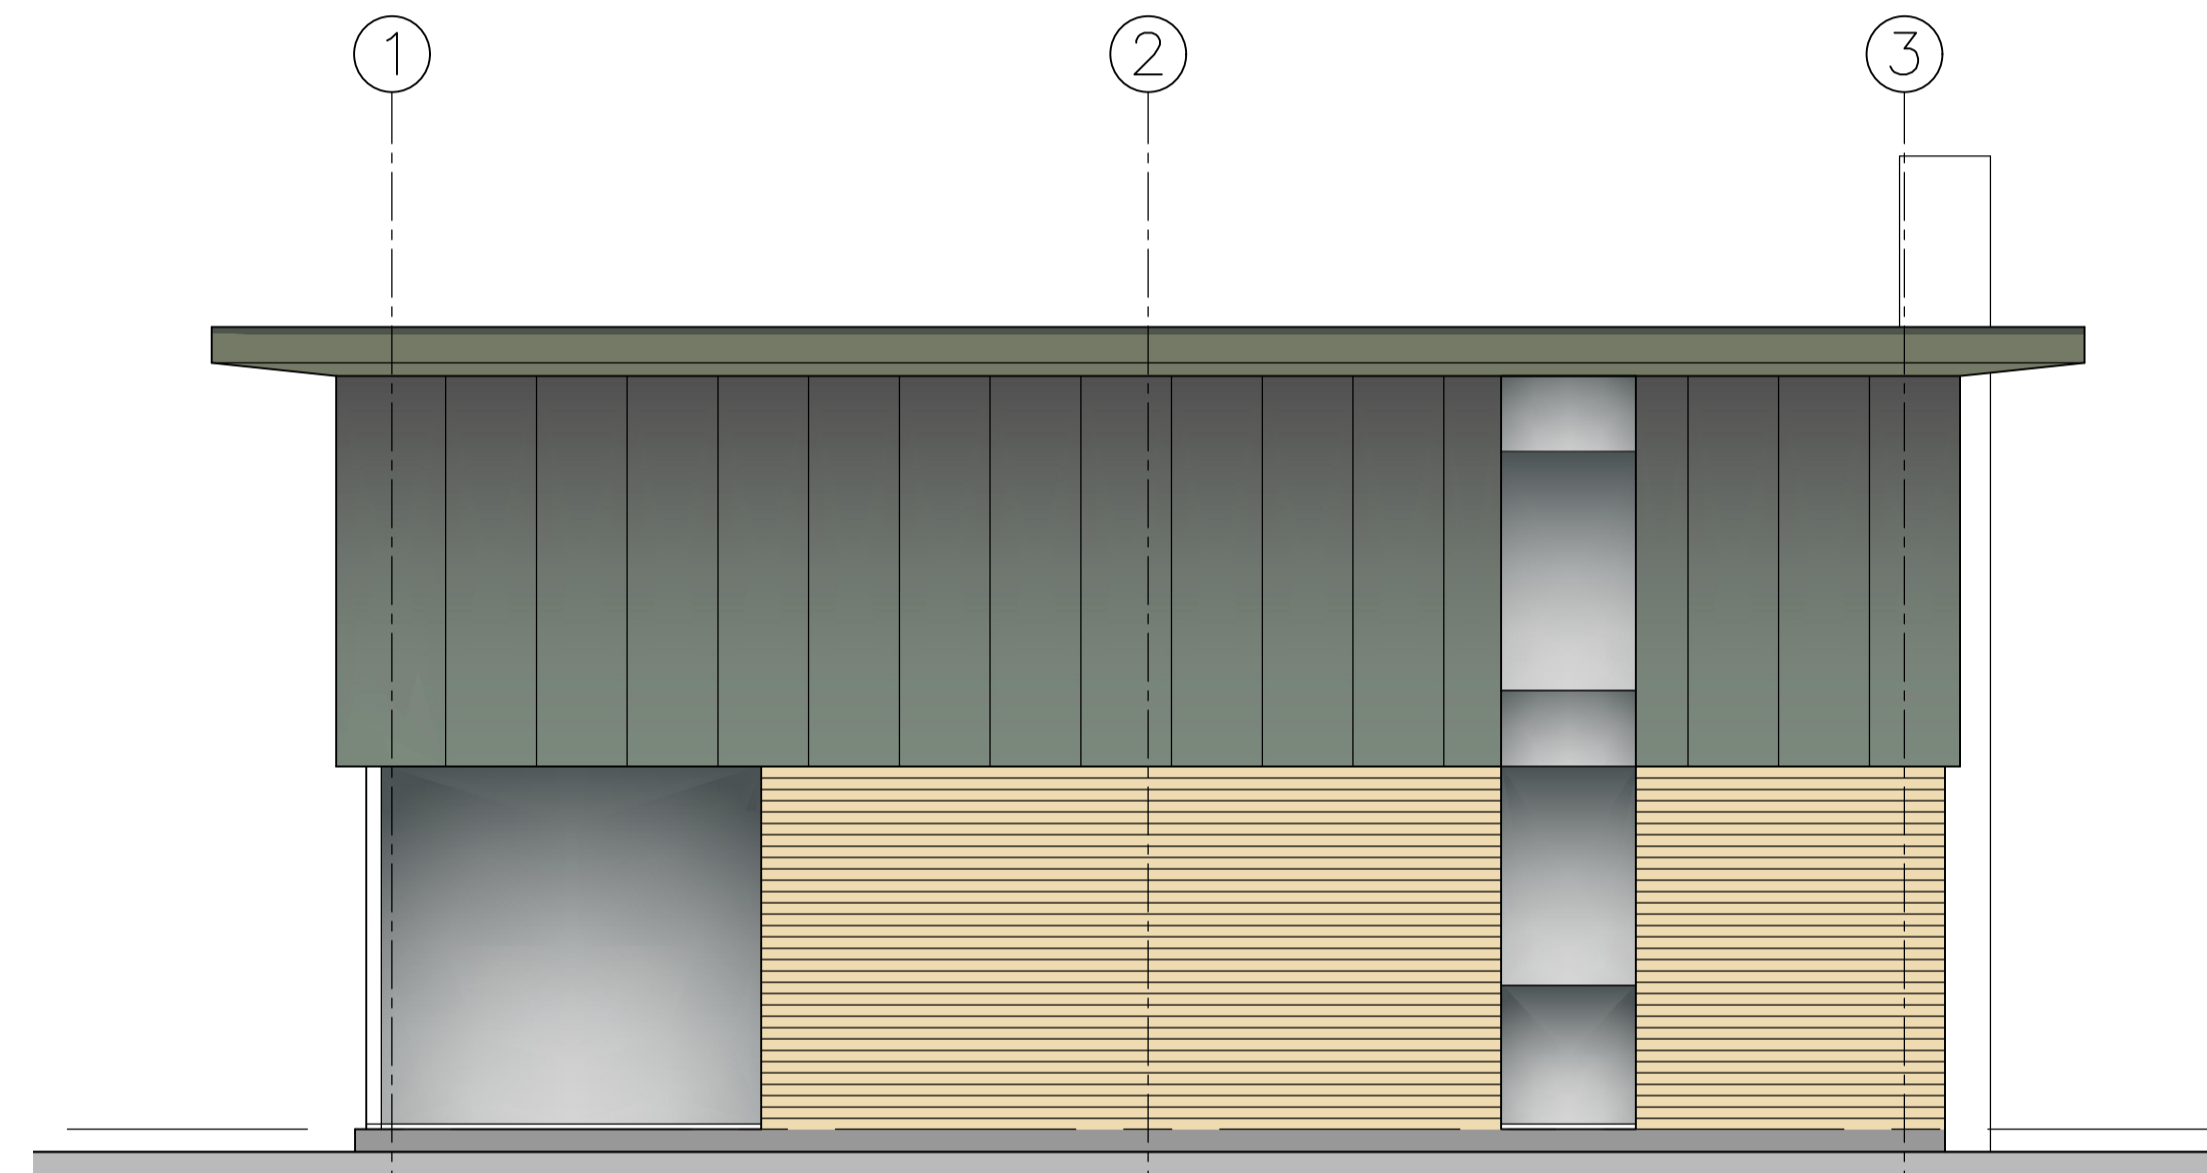

South West Elevation

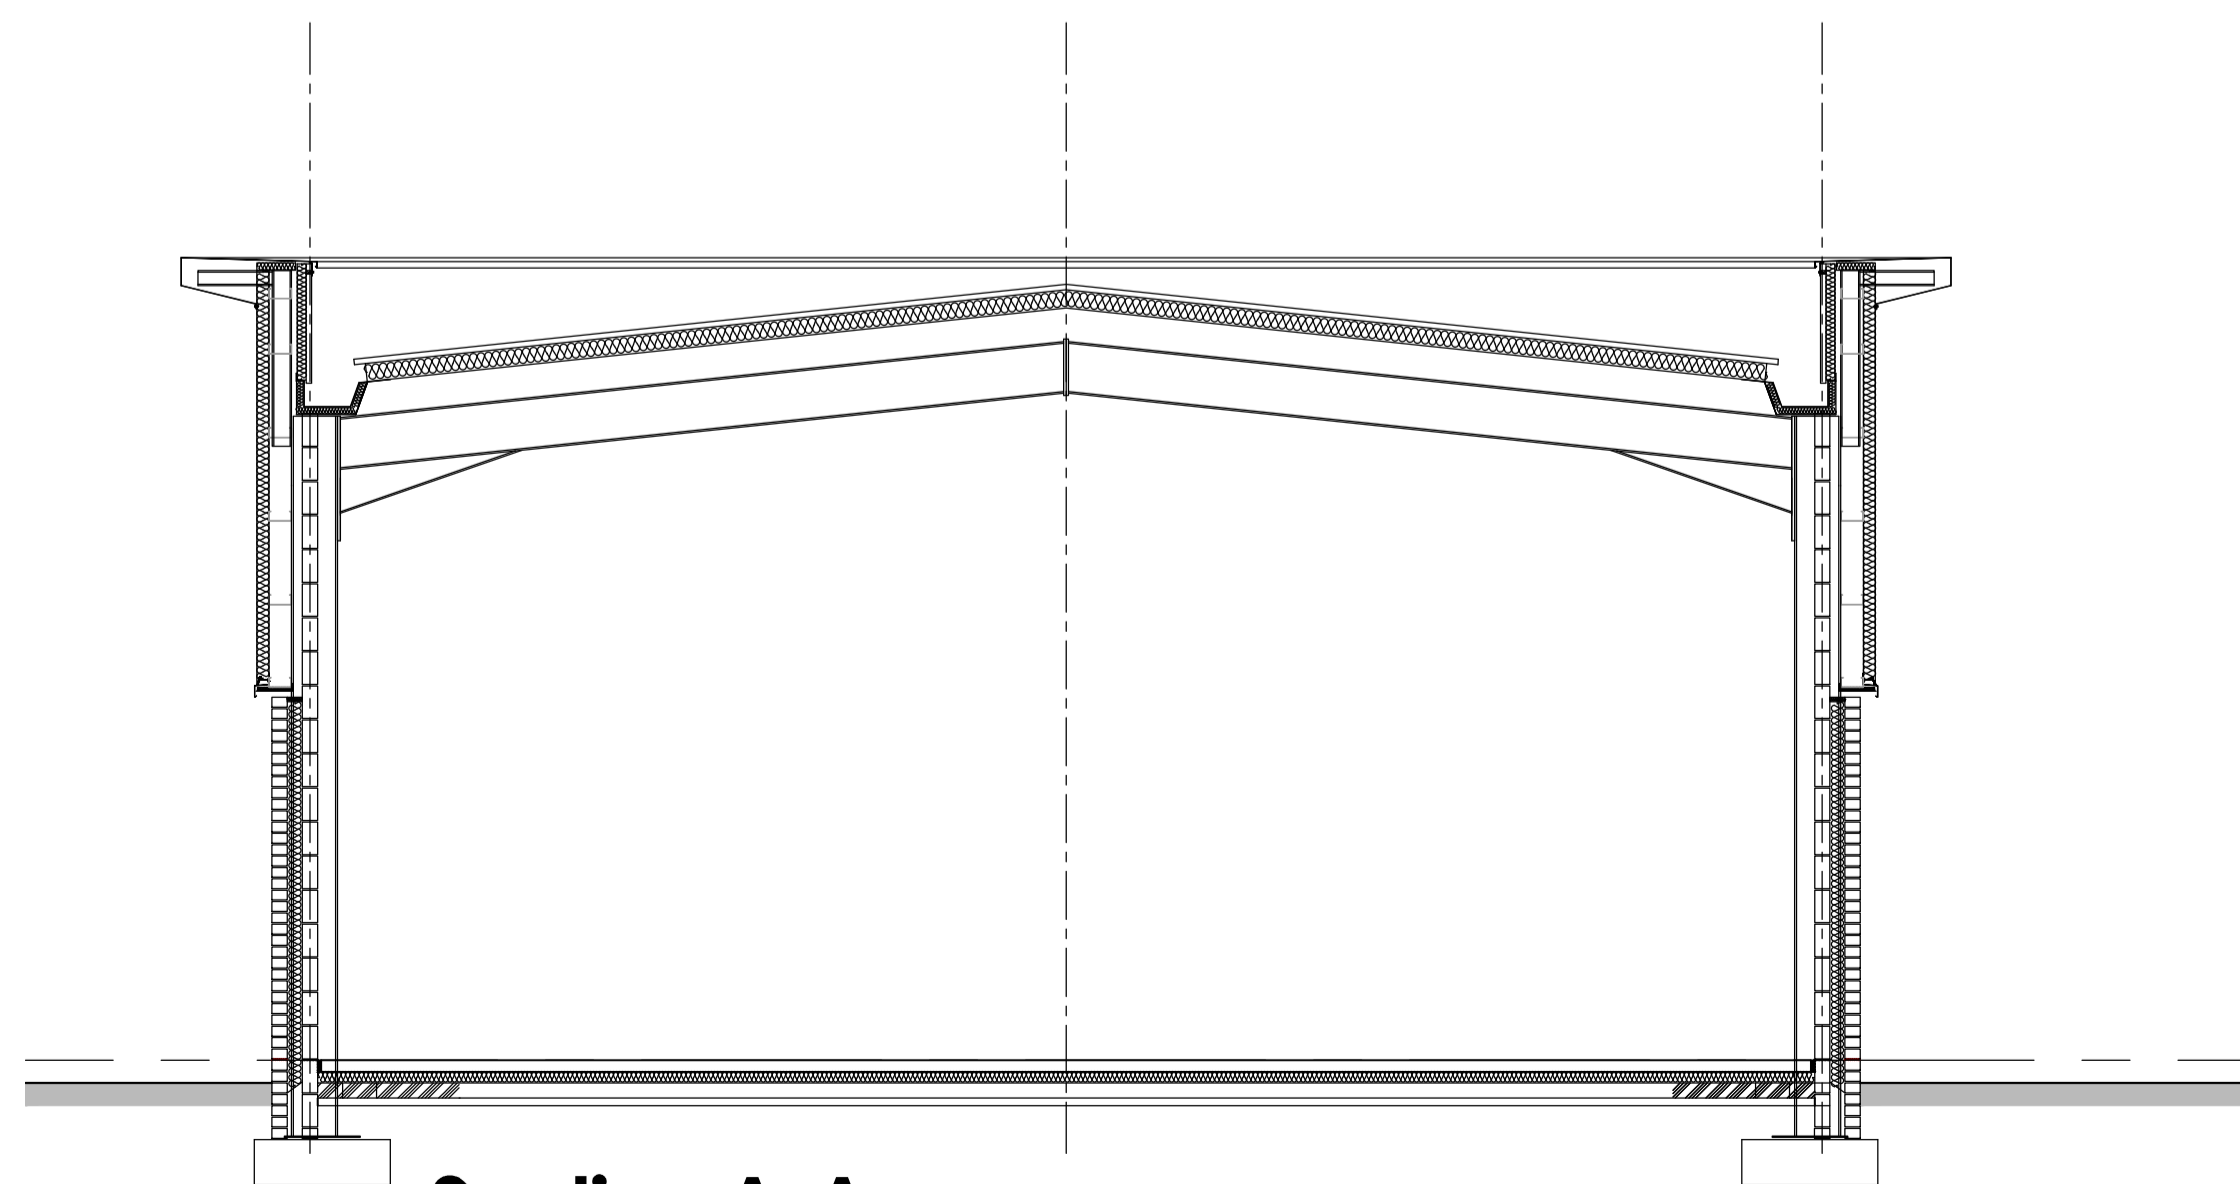

Section A-A

COMMERCIAL DEVELOPMENT
BRISTOL ROAD, GLOUCESTER

CLIENT:
Foden Estates
DRAWING TITLE:
Unit 2 - 3 Elevations &
Section
SCALE:
1:50 @ A1
DATE:
Mar 20
PROJECT / DRAWING NUMBER:
0109/P21

Dixon
Architecture

www.dixonarchitecture.co.uk
Tel: 0333 123 5115