




- Materials Pallet**
- BRICKWORK**
Wienberger Ashley Red
Multi Clay Brick. (Or similar)
 - TIMBER CLADDING**
Weatherstone Wide Vee
Weatherboard cladding -
Dark Oak. (Or similar)
 - METAL CLADDING**
Kingspan RW vertical
cladding panel - Aluminium
Grey
 - CURTAIN WALL**
Black powder Coated
Aluminium.
- NOTES**
1. SIGNAGE - All building
signage and estate signs
by separate application.

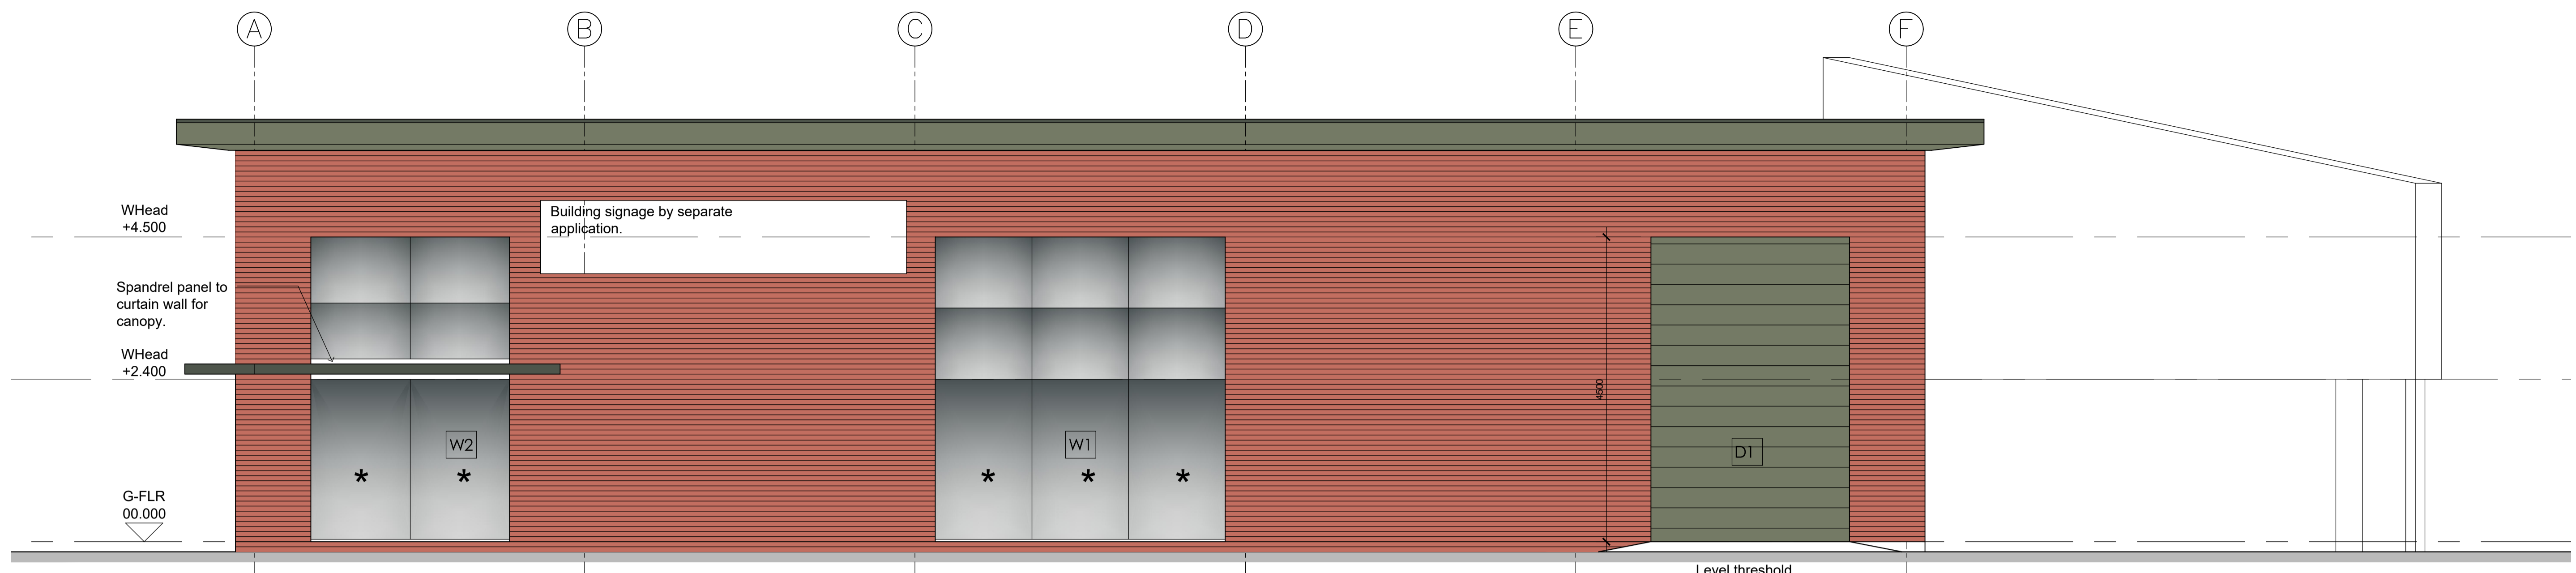


North West Elevation

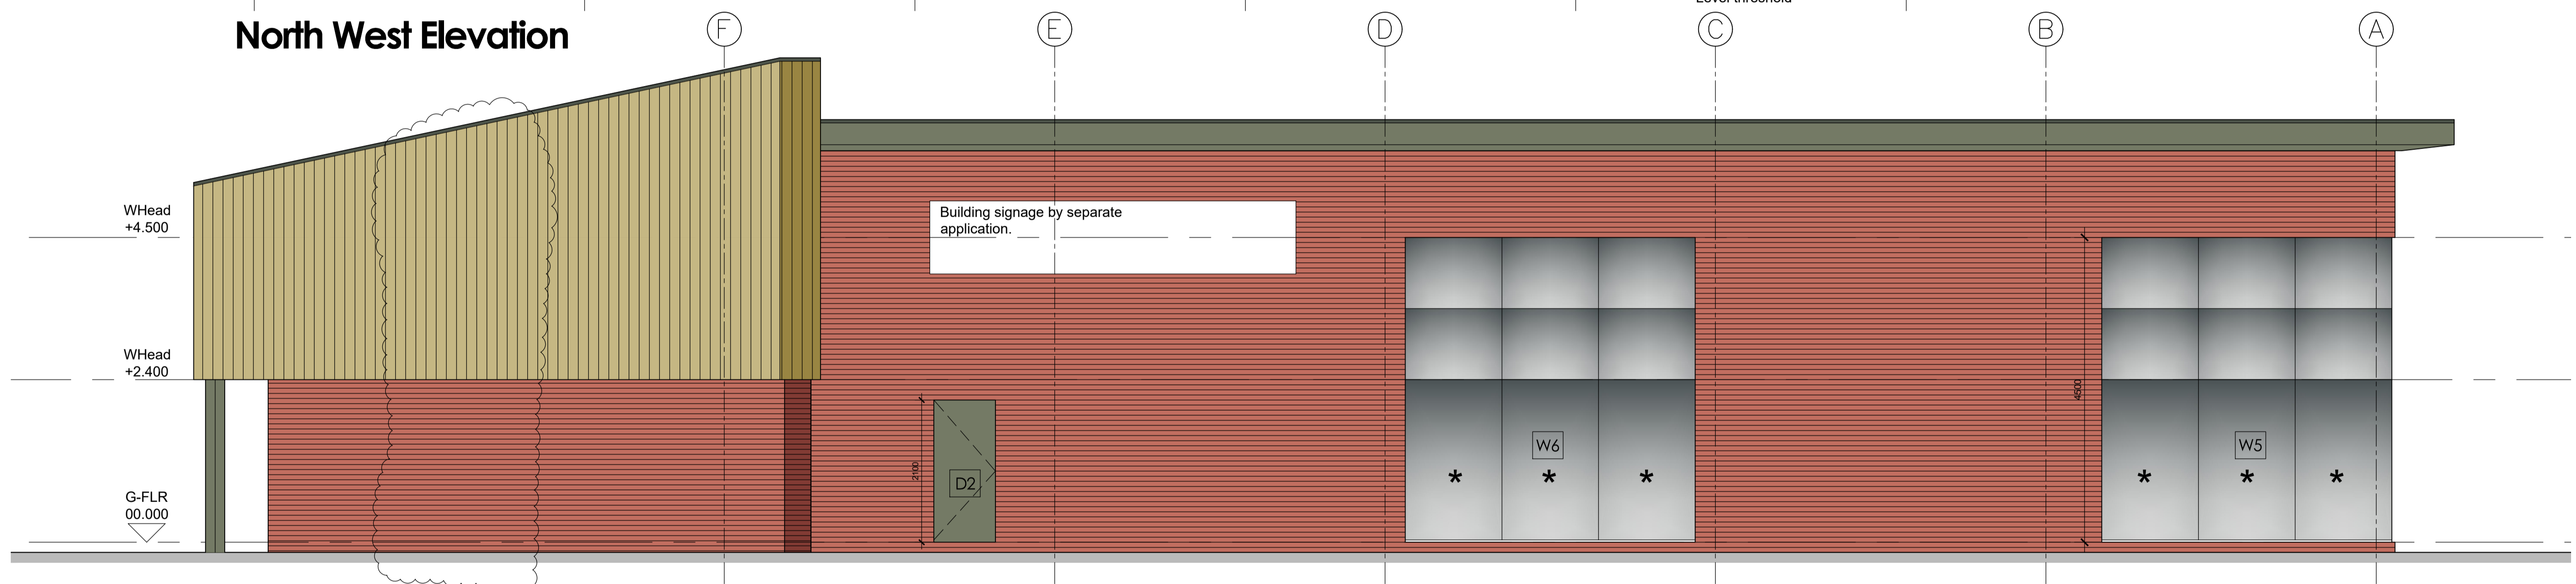

Bristol Road Elevation (South East)

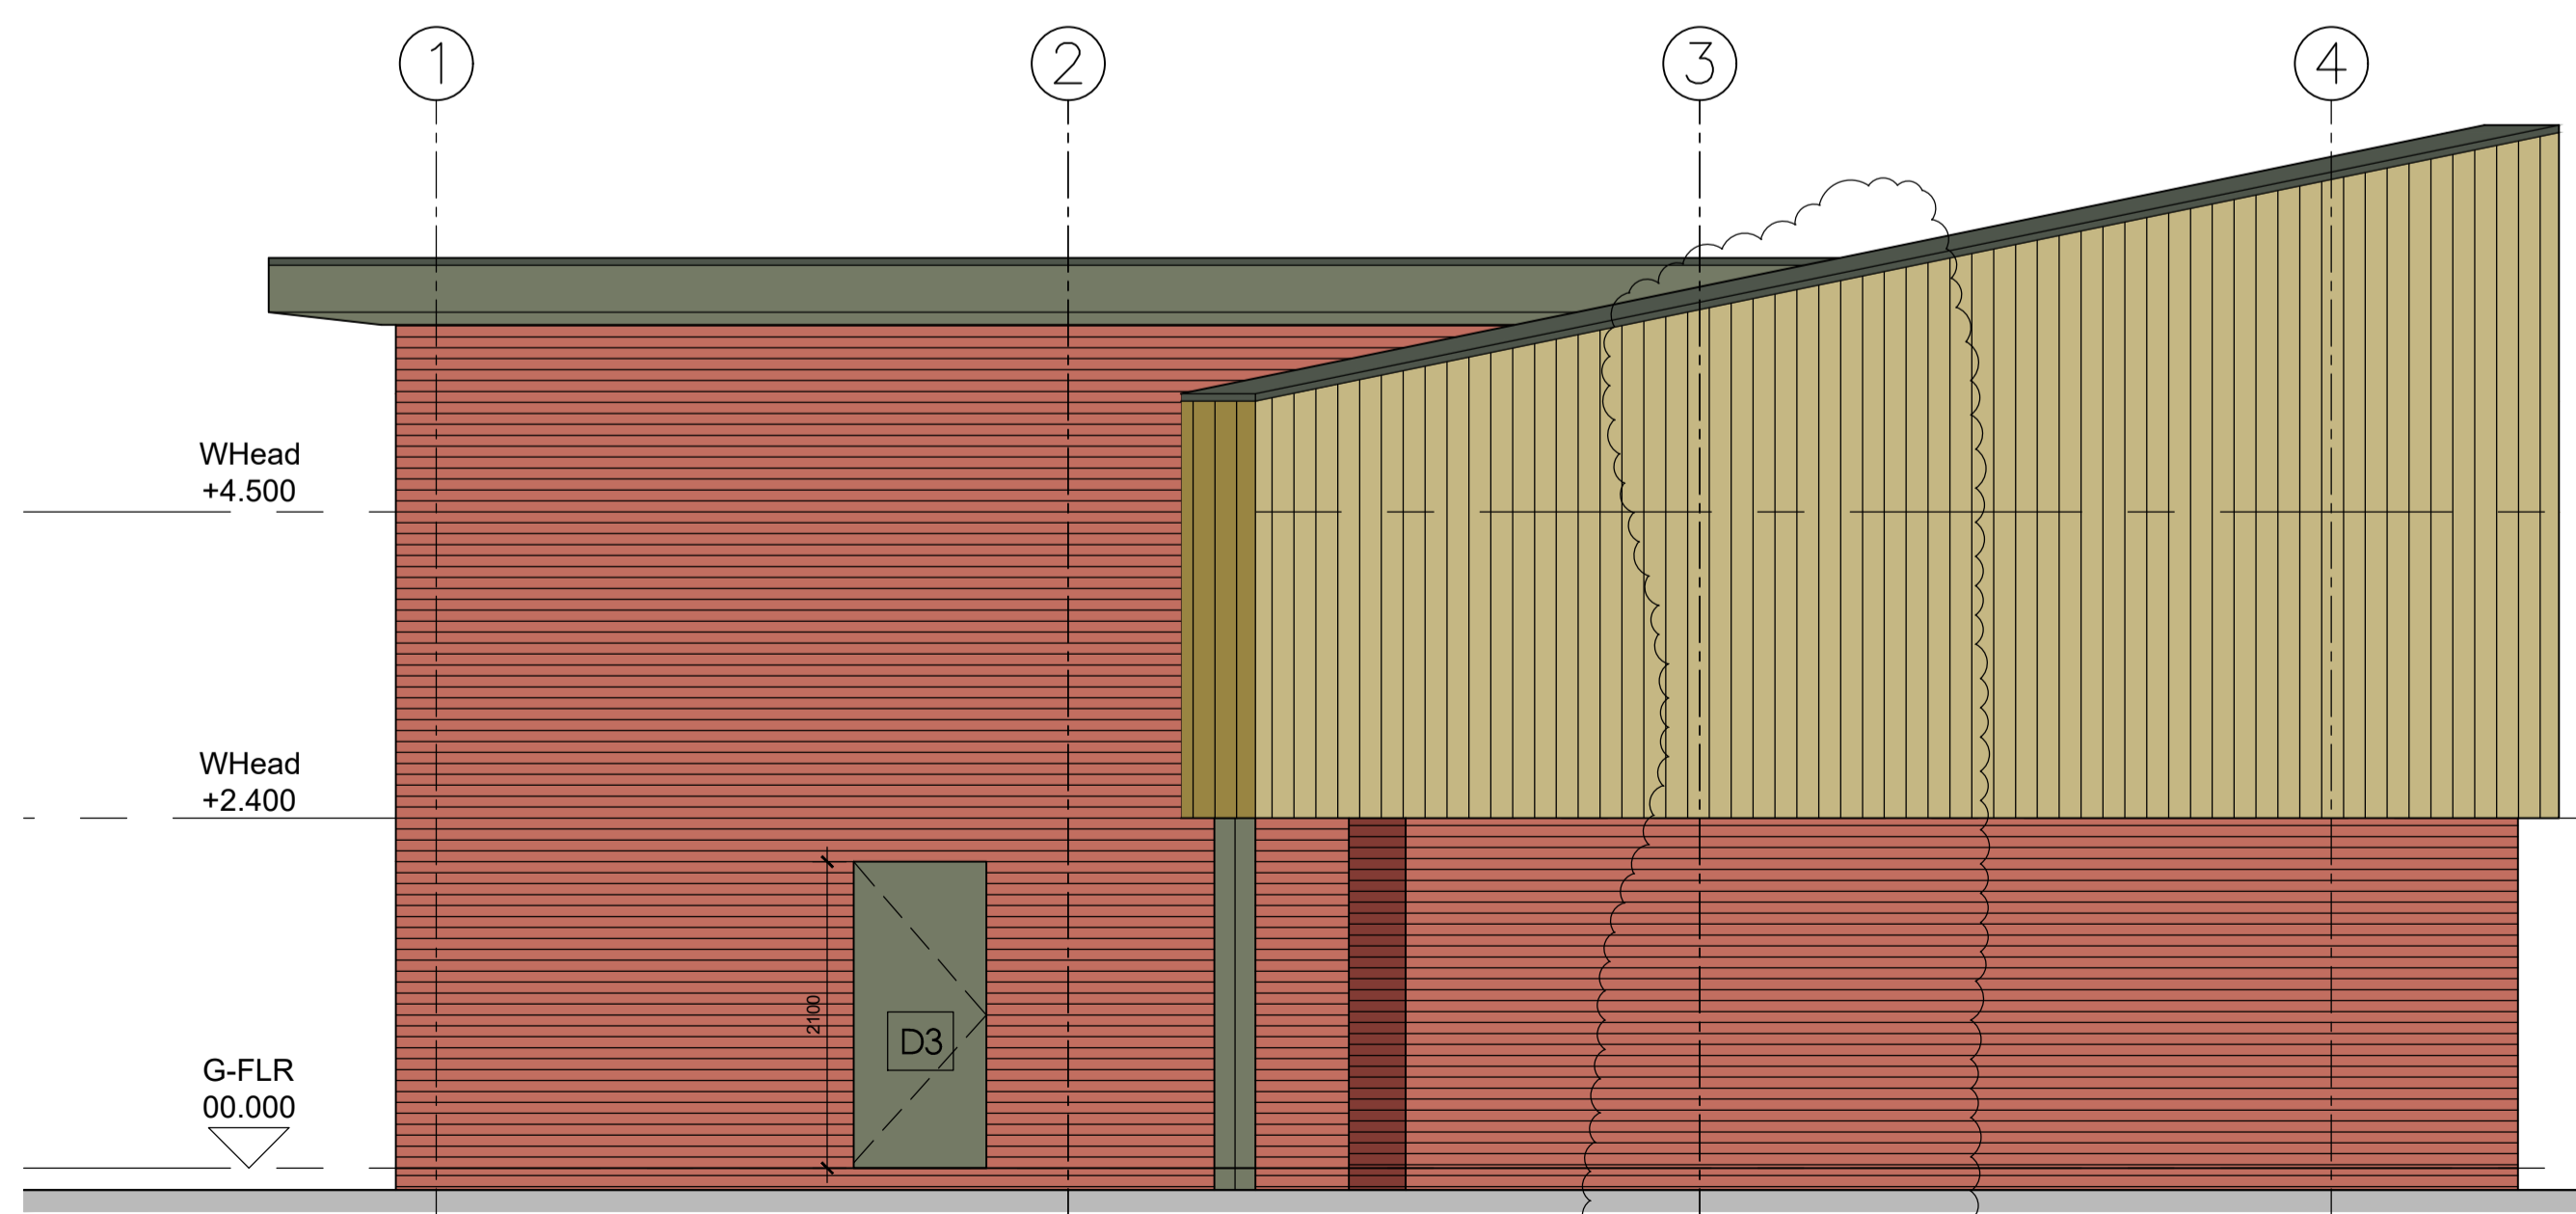

South West Elevation

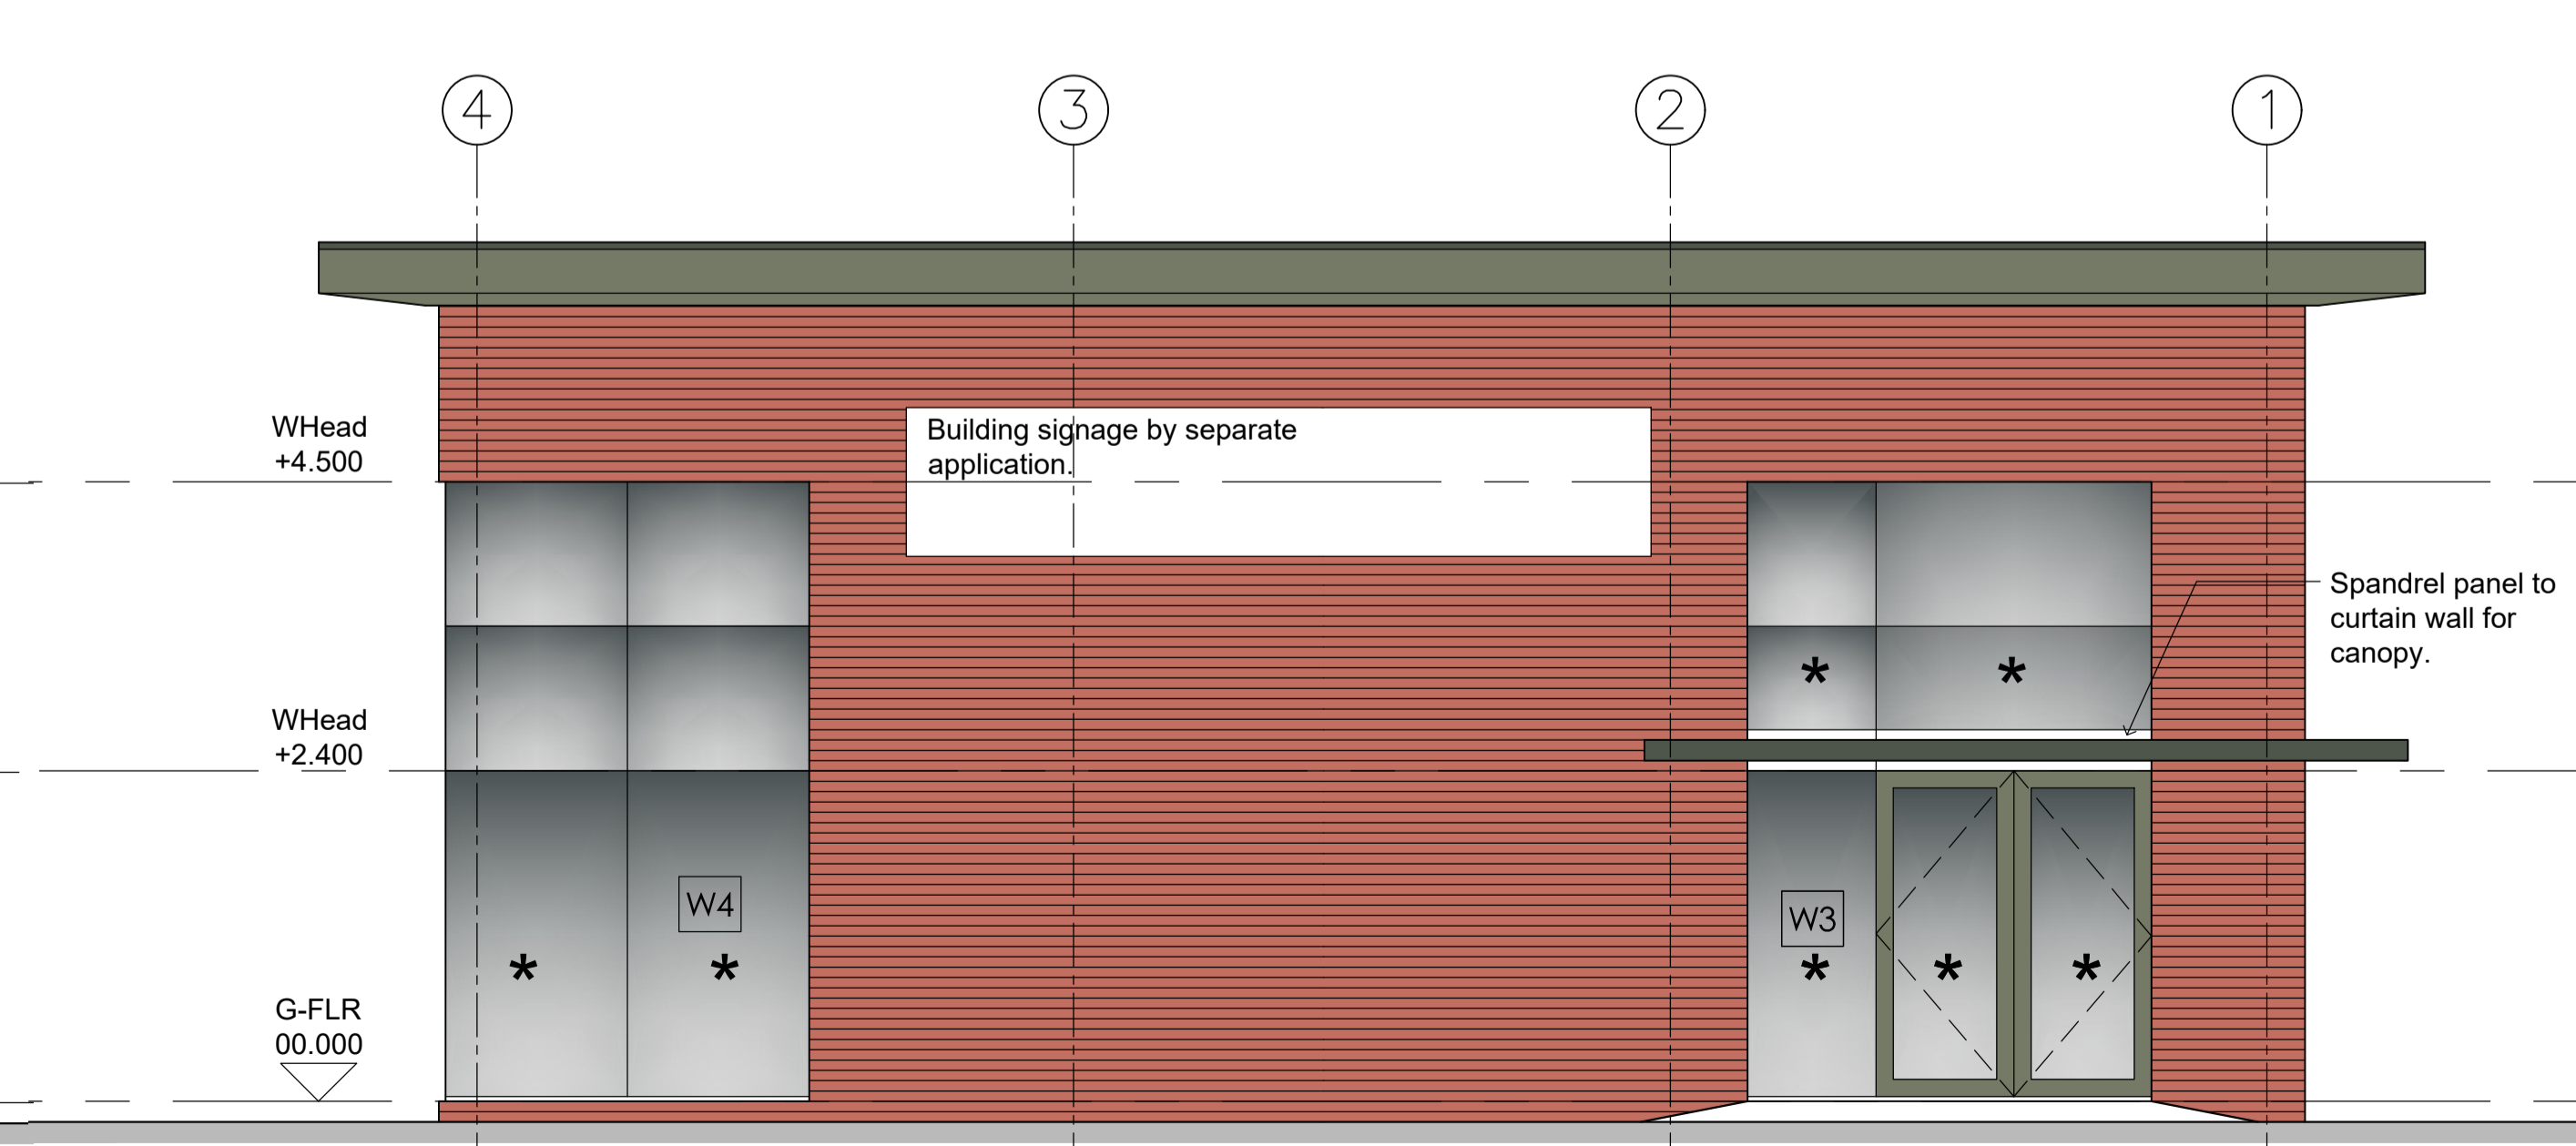

North East Elevation

**COMMERCIAL DEVELOPMENT
BRISTOL ROAD, GLOUCESTER**

CLIENT:
Foden Estates
DRAWING TITLE:
Unit 4 Elevations
SCALE:
1:50
DATE:
May 20
PROJECT / DRAWING NUMBER:
0109/U4-02B
A Jan 21. Plans amended to clients specification.
B Feb 21. Window W7 Omitted.

**Dixon
Architecture**

www.dixonarchitecture.co.uk
Tel: 0333 123 5115